



HOISTWAY SIDE

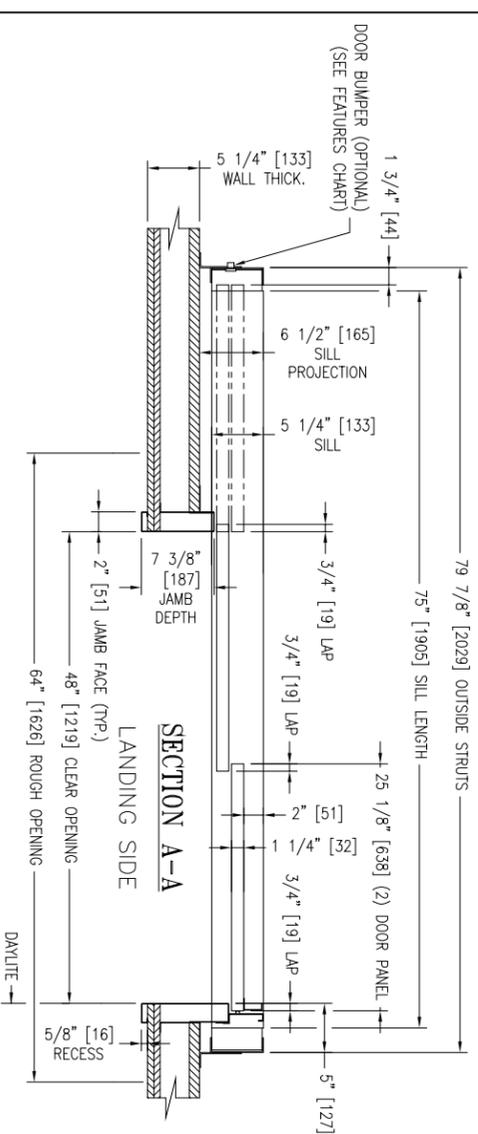

TYPICAL STANDARD DRYWALL


HOISTWAY SIDE

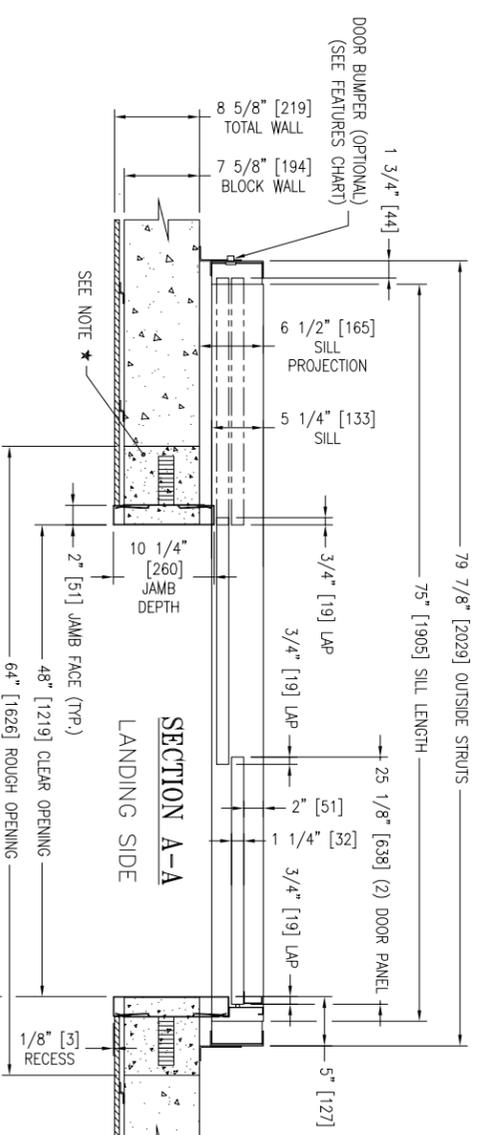

TYPICAL STANDARD CMU WALL

LANDING SIDE


HOISTWAY SIDE

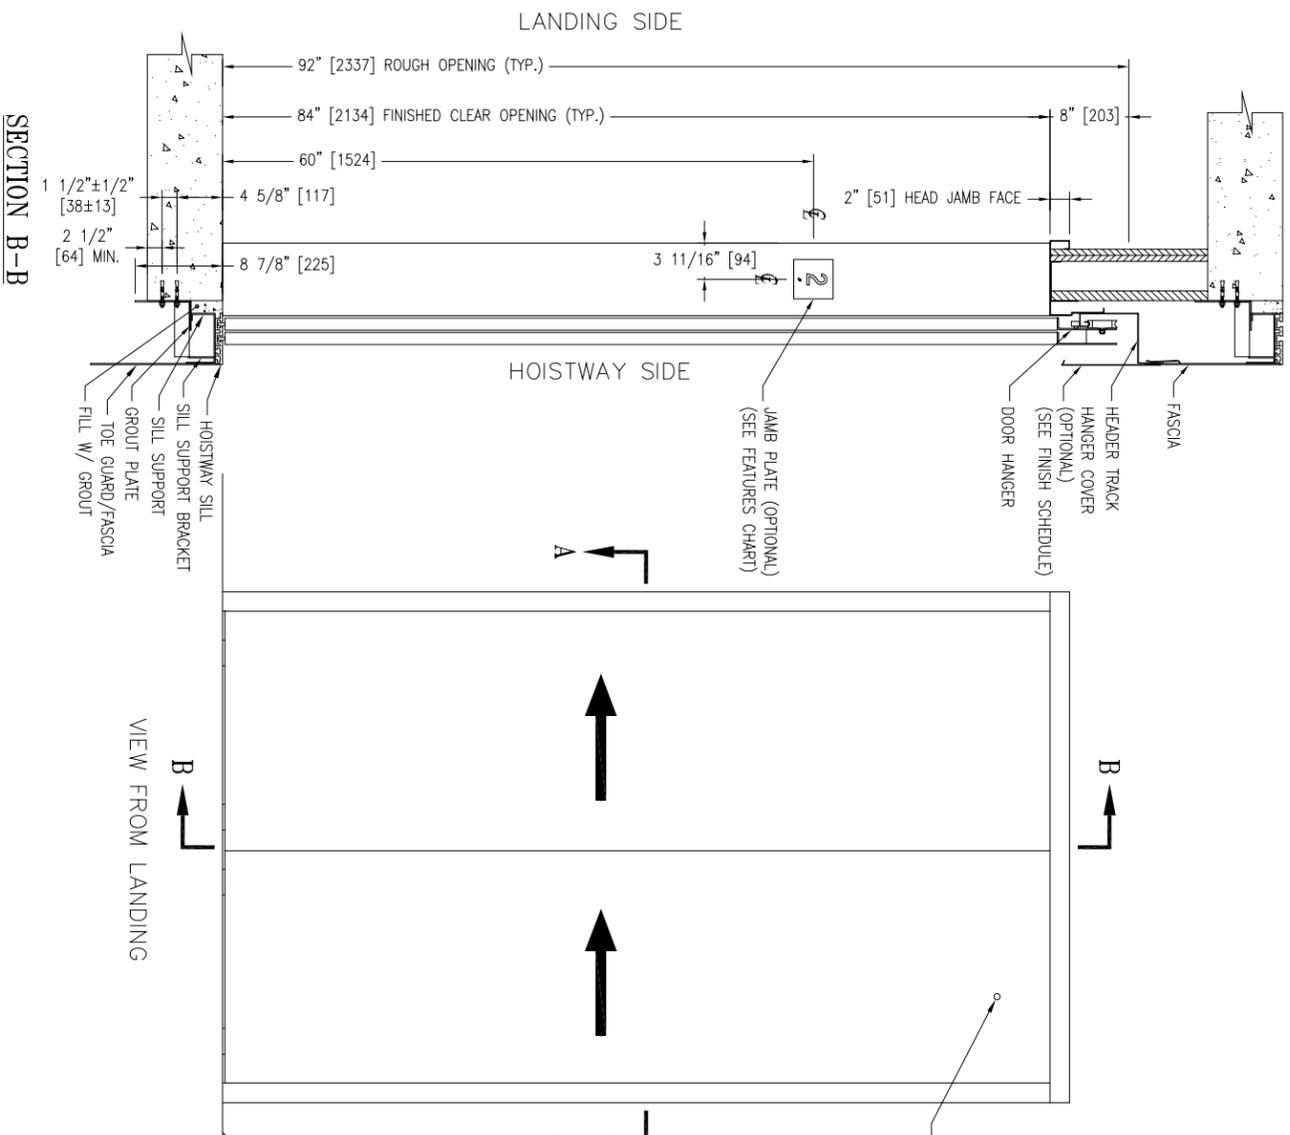

SECTION B-B

LANDING SIDE

HOISTWAY SIDE

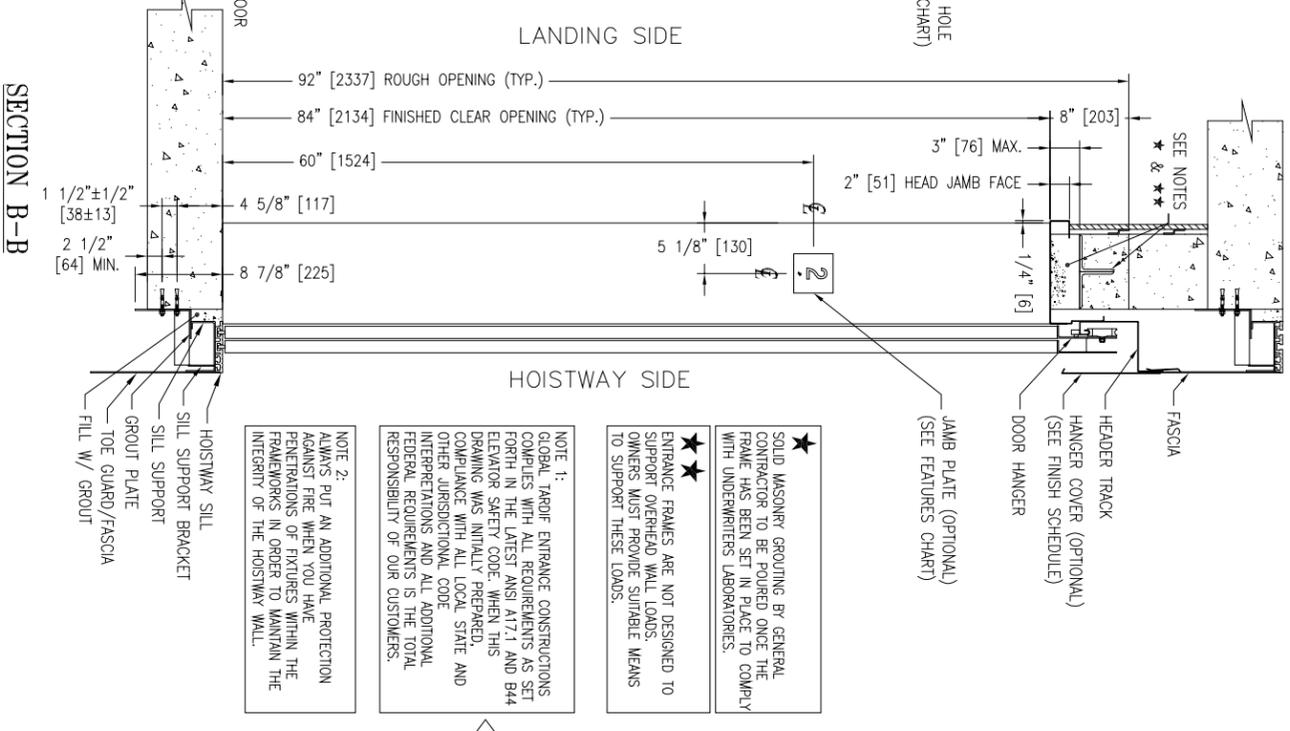

SECTION B-B

- NOTE 1:**  
GLOBAL TARDIF ENTRANCE CONSTRUCTIONS COMPLIES WITH ALL REQUIREMENTS AS SET FORTH IN THE LATEST ANSI A17.1 AND B44 ELEVATOR SAFETY CODE. WHEN THIS DRAWING WAS INITIALLY PREPARED, COMPLIANCE WITH ALL LOCAL STATE AND OTHER JURISDICTIONAL CODES, FEDERAL REQUIREMENTS AND ALL ADDITIONAL FEDERAL REQUIREMENTS IS THE TOTAL RESPONSIBILITY OF OUR CUSTOMERS.
- NOTE 2:**  
ALWAYS PUT AN ADDITIONAL PROTECTION AGAINST FIRE WHEN YOU HAVE PENETRATIONS OF FIXTURES WITHIN THE FRAMEWORKS IN ORDER TO MAINTAIN THE INTEGRITY OF THE HOISTWAY WALL.
- ★ SOLID MASONRY GROUTING BY GENERAL CONTRACTOR TO BE POURED ONCE THE FRAME HAS BEEN SET IN PLACE TO COMPLY WITH UNDERWRITERS LABORATORIES.
  - ★★ ENTRANCE FRAMES ARE NOT DESIGNED TO SUPPORT OVERHEAD WALL LOADS. OWNERS MUST PROVIDE SUITABLE MEANS TO SUPPORT THESE LOADS.

FINISH SCHEDULE

FRAME FINISH:	
FACE DOOR FINISH:	LIGHT GREY FINISH
BACK DOOR FINISH:	
SIGHTGLASS MAT. / FINISH:	
HEADER FINISH:	SATINCOAT
HANGER COVER FINISH:	SATINCOAT OR GALVANIZED
STRUT FINISH:	GALVANIZED
SILL SUPPORT FINISH:	GALVANIZED
SILL TYPE / MATERIAL:	EXTRUDED / ALUMINIUM
FASCIA FINISH:	SATINCOAT OR GALVANIZED
TOE GUARD OR PIT FASCIA FINISH:	SATINCOAT OR GALVANIZED
DUST COVER FINISH:	SATINCOAT OR GALVANIZED

FEATURES CHART

CONSTRUCTION TYPE:	BOLTED
ACCESS KEY SWITCH IN JAMB:	NOT INCLUDED
ELEV. / FLOOR:	---
JAMB LOCATION:	---
TYPE:	---
FINISH:	---
H. BUTTON IN FACE JAMB:	NOT INCLUDED
ELEV. / FLOOR:	---
JAMB LOCATION:	---
INCONSISTENT RISER:	NOT INCLUDED
ELEV. / FLOOR:	---
JAMB LOCATION:	---
KEY HOLE: (W/ SLEEVE)	---
ELEV. / FLOOR:	---
SOUND DEADENING:	NOT INCLUDED
DOOR BUMPERS IN STRUT:	NOT INCLUDED
JAMB PLATE:	---
ELEV. / FLOOR:	---
STYLE:	RJ4 - 4" X 4" STICK ON - COMPANY: SOS
FINISH:	PLASTIC - WHITE ON BLACK BACKGROUND
STAR OF LIFE:	NOT INCLUDED
ELEV. / FLOOR:	---
DOOR GRGS:	2 PER PANEL
THE ANGLE:	TYPICAL QTY: 4 X 23.5" PER ENTRANCE

**JOB APPLICATION:**

ENTRANCE TYPE: ECONO

FIRE RATED: ULI 1 1/2 HR

INTERLOCK KIT: GALL

ELEVATOR USE:

SPEED & CAPACITY:

TOTAL ENTRANCE QTY:

TOTAL ELEVATOR QTY:

FLOOR(S) SERVED:

**IMPORTANT**

DATE: FOR APPROVAL

DESCRIPTION: BY:

DRAWING NAME: TWO SPEED RIGHT HAND  
48" X 84" [1219 X 2134]

ELEVATOR(S) NUMBER:

DETAILS:  
TOTAL WALL (BLOCK) 8 5/8" [219]  
DRYWALL 5 1/4" [133]

PROJECT NAME:

LOCATION:

DRAWN BY: VERIFIED BY: DATE: SCALE: N.T.S.

REF.: DRAWING #: SHEET: REV: 0

LE GROUPE MANUFACTURIER D'ASCENSEURS  
**GLOBAL TARDIF**  
ELEVATOR MANUFACTURING GROUP