


HOISTWAY PLAN VIEW

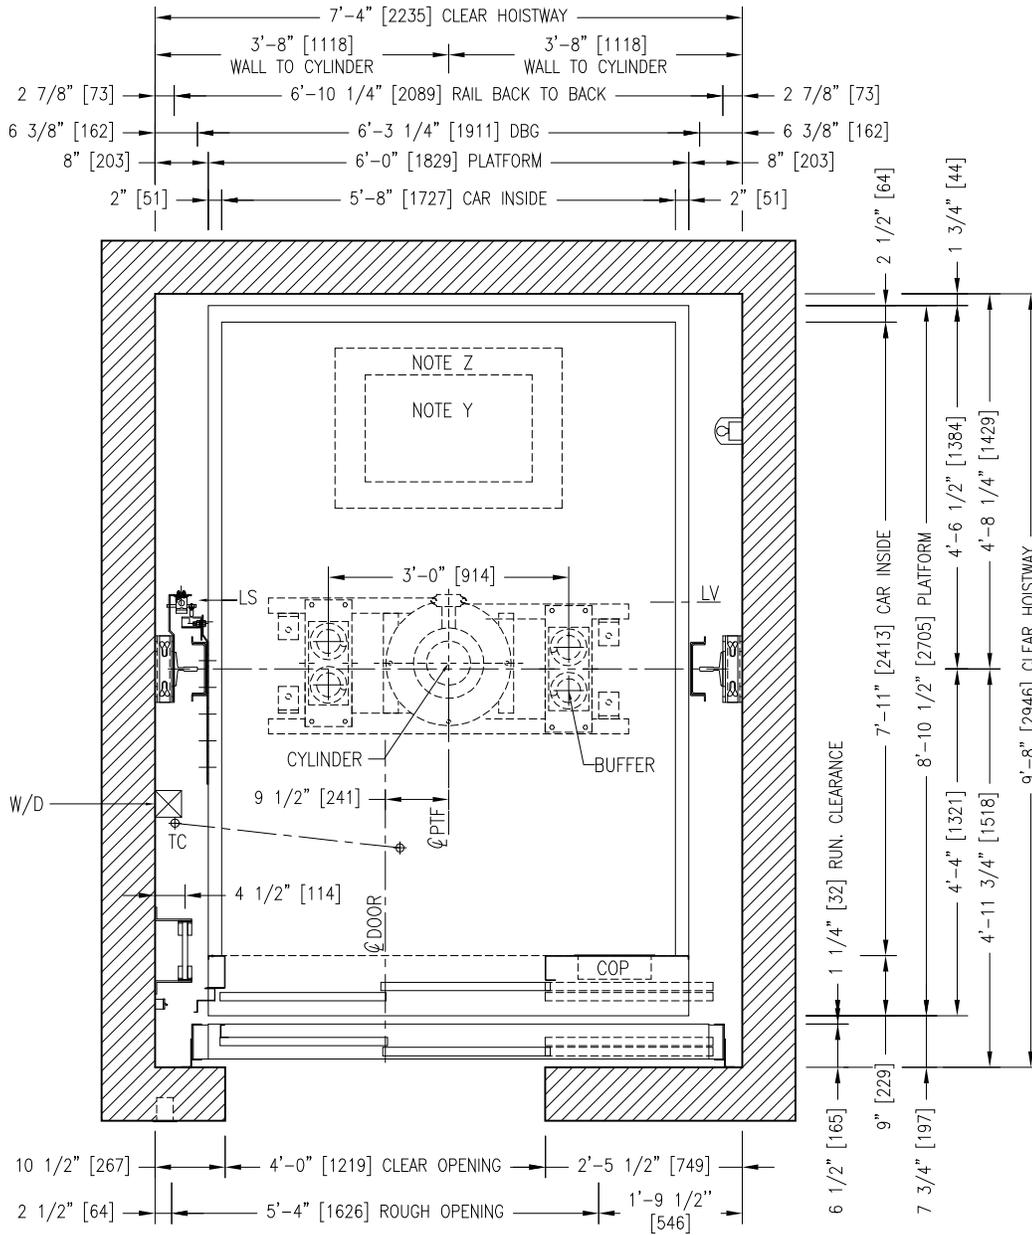

LEFT HAND

NOTE Y: EMERGENCY EXIT 25" x 16" [635 x 406]

NOTE Z: REFUGE AREA 34" x 24" [864 x 609]

NOTE: _____

PIT: _____

OVERHEAD: _____

REV.:	DATE:	DESCRIPTION:	BY:
DRAWING NAME:		ELEVATOR LAYOUT PLAN VIEW	
ELEVATOR(S) NUMBER:			
DETAILS:			
HOLED 4500 LBS [2000Kg] KIT LIFT PACKAGE LS-Y2K FRONT OPENING / TSP 48" x 84"			
PROJECT NAME:			
LOCATION:			
<small>LE GROUPE MANUFACTURIER D'ASCENSEURS</small> GLOBAL TARDIF <small>ELEVATOR MANUFACTURING GROUP</small>			
DRAWN BY:	VERIFIED BY:	DATE:	SCALE: N.T.S.
REF.:	DRAWING #:	SHEET:	REV.: