


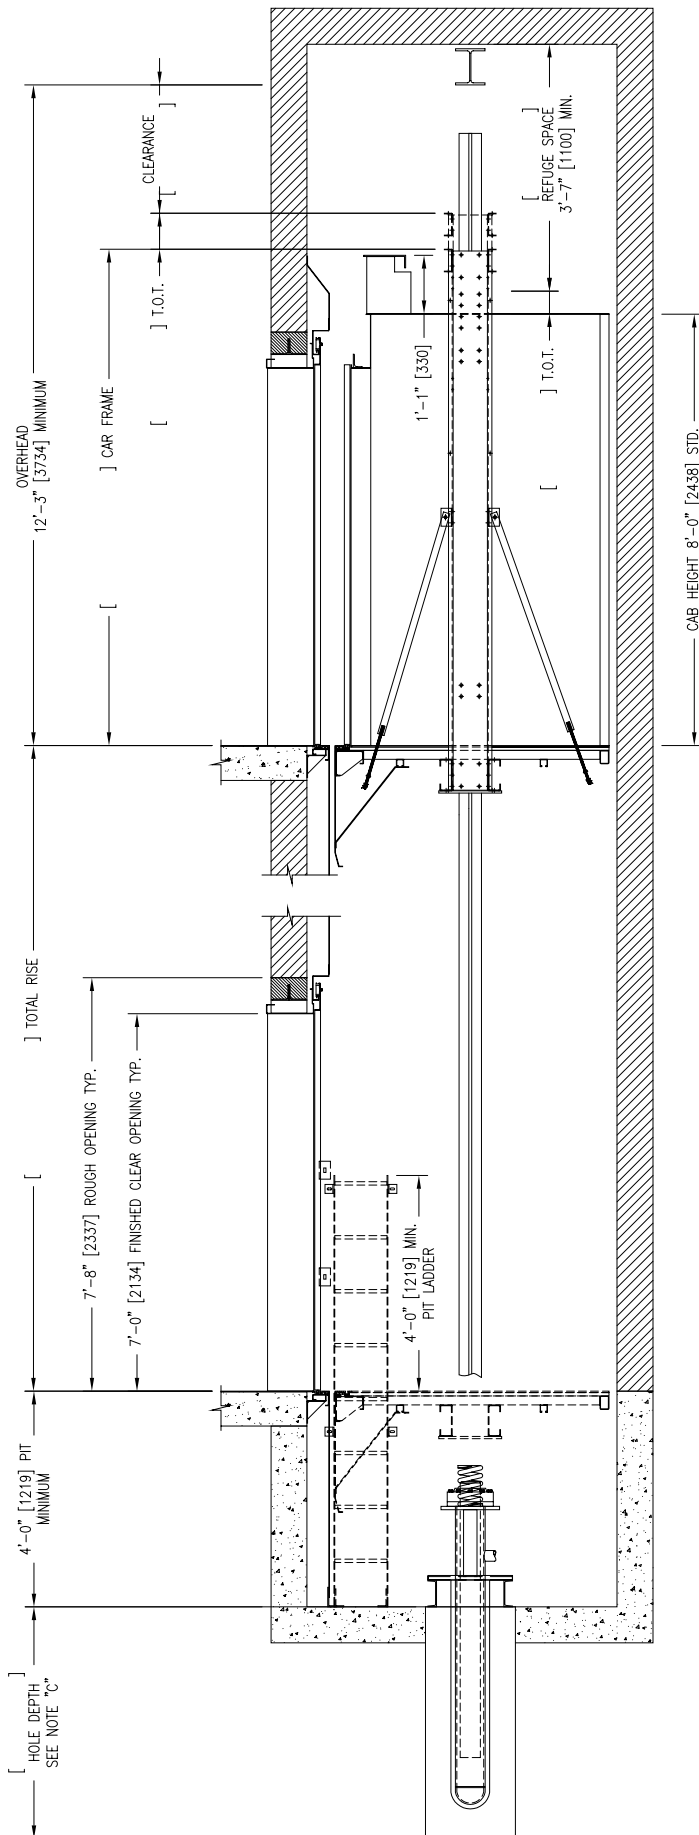

*** NOTE "C" ***
HOLE DEPTH = (TRAVEL + BOT + TOT) + 4'-0"
[1219mm] + PLATFORM* + BOT - PIT
*PLATFORM INCLUDES: FLOOR FINISH & PLATEN PLATE

NOTE: _____

PIT: _____

OVERHEAD: _____

REV.:	DATE:	DESCRIPTION:	BY:
DRAWING NAME: ELEVATOR LAYOUT ELEVATION VIEW			
ELEVATOR(S) NUMBER:			
DETAILS: HOLED KIT LIFT PACKAGE LS-Y2K FRONT OPENING / SSP 36" x 84"			
PROJECT NAME:			
LOCATION:			
LE GROUPE MANUFACTURIER D'ASCENSEURS GLOBAL TARDIF ELEVATOR MANUFACTURING GROUP			
DRAWN BY:	VERIFIED BY:	DATE:	SCALE: N.T.S.
REF.:	DRAWING #:	SHEET:	REV: