


# HOISTWAY PLAN VIEW

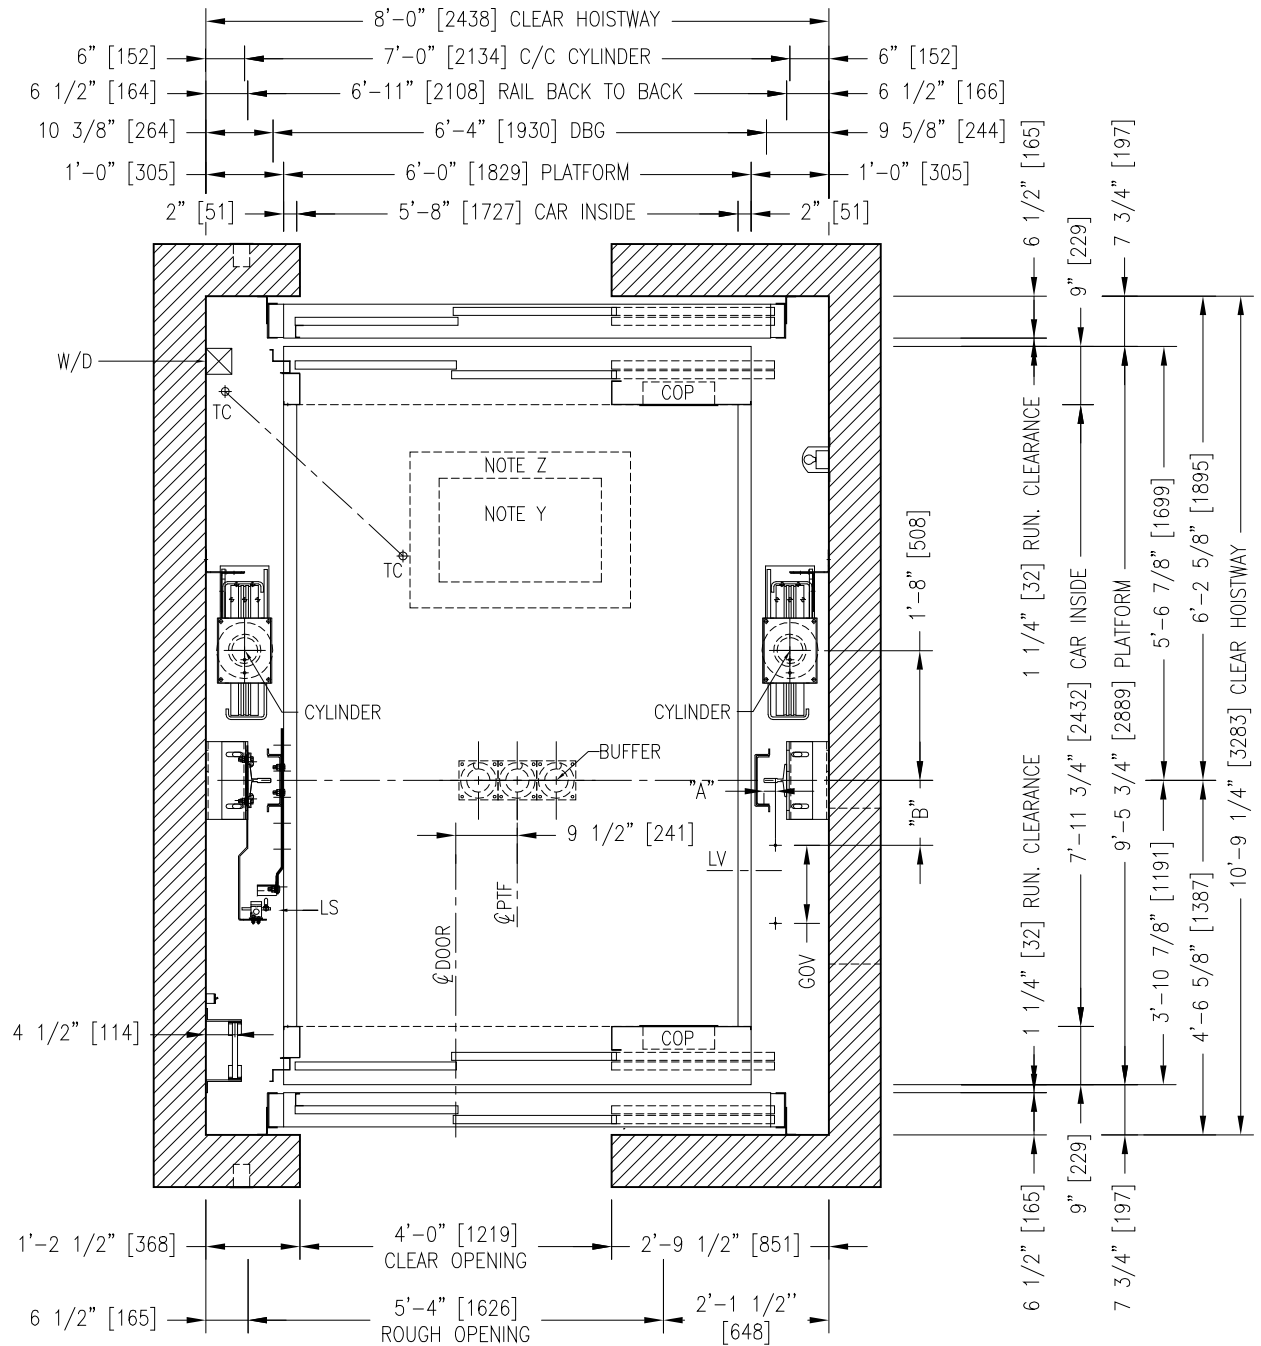

LEFT HAND

NOTE Y: EMERGENCY EXIT 25" x 16" [635 x 406]  
NOTE Z: REFUGE AREA 34" x 24" [864 x 609]

NOTE: \_\_\_\_\_  
PIT: \_\_\_\_\_  
OVERHEAD: \_\_\_\_\_

|   |              |              |               |
|---|--------------|--------------|---------------|
| REV.:   | DATE:        | DESCRIPTION: | BY:           |
| DRAWING NAME: ELEVATOR LAYOUT PLAN VIEW                                                                        |              |              |               |
| ELEVATOR(S) NUMBER:                                                                                            |              |              |               |
| DETAILS: TWIN JACK ROPE 4500 LBS [2000Kg]<br>KIT LIFT PACKAGE LS-Y2K<br>FRONT AND REAR OPENING / TSP 48" x 84" |              |              |               |
| PROJECT NAME:                                                                                                  |              |              |               |
| LOCATION:   |              |              |               |
| LE GROUPE MANUFACTURIER D'ASCENSEURS<br><b>GLOBAL TARDIF</b><br>ELEVATOR MANUFACTURING GROUP                   |              |              |               |
| DRAWN BY:   | VERIFIED BY: | DATE:        | SCALE: N.T.S. |
| REF.:   | DRAWING #:   | SHEET:       | REV:          |