


HOISTWAY PLAN VIEW

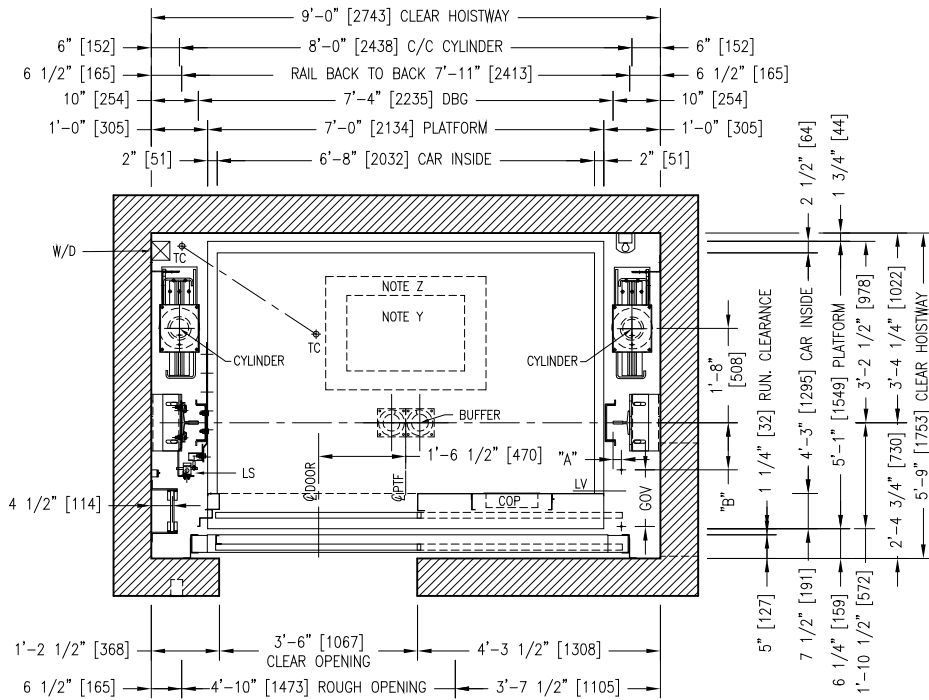


LEFT HAND

NOTE Y: EMERGENCY EXIT 25" x 16" [635 x 406]
NOTE Z: REFUGE AREA 34" x 24" [864 x 609]

NOTE: _____

PIT:_____

OVERHEAD: _____

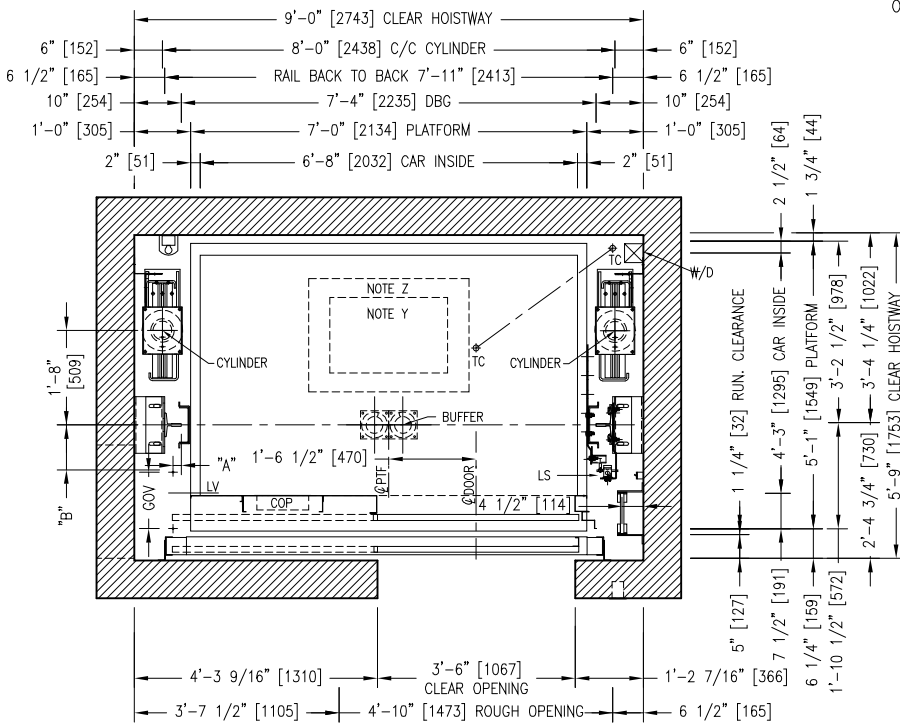RIGHT HAND

REV.:	DATE:	DESCRIPTION:	BY:
DRAWING NAME:		ELEVATOR LAYOUT PLAN VIEW	
ELEVATOR(S) NUMBER:			
DETAILS: TWIN JACK ROPE 2500 LBS [1150Kg] KIT LIFT PACKAGE LS-Y2K FRONT OPENING / SSP 42" x 84"			
PROJECT NAME:			
LOCATION:			
LE GROUPE MANUFACTURIER D'ASCENSEURS  GLOBAL TARDIF ELEVATOR MANUFACTURING GROUP			
DRAWN BY:	VERIFIED BY:	DATE:	SCALE: N.T.S.
REF.:	DRAWING #:	WEIGHT:	REV.: