


HOISTWAY PLAN VIEW

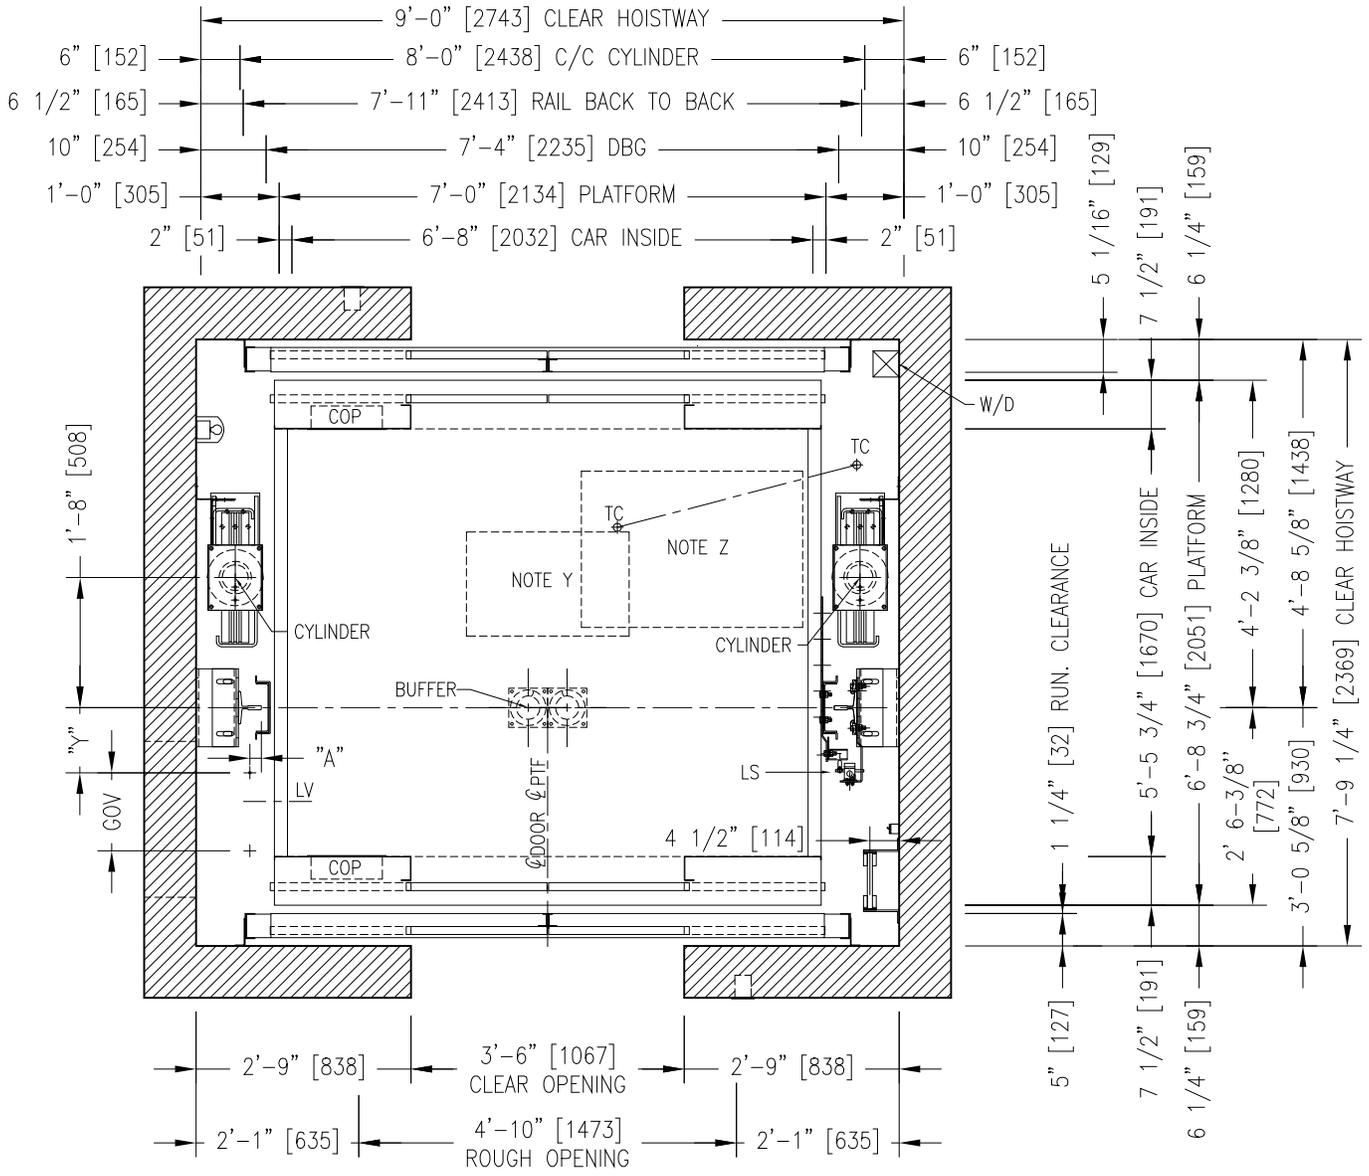

NOTE Y: EMERGENCY EXIT 25" x 16" [635 x 406]
 NOTE Z: REFUGE AREA 34" x 24" [864 x 609]

NOTE: _____

 PIT: _____
 OVERHEAD: _____

| REV.: | DATE: | DESCRIPTION: | BY: |
|---|--------------|--------------|---------------|
| DRAWING NAME: ELEVATOR LAYOUT PLAN VIEW | | | |
| ELEVATOR(S) NUMBER: | | | |
| DETAILS: TWIN JACK ROPE 3500 LBS [1600Kg] KIT LIFT PACKAGE LS-Y2K FRONT AND REAR OPENING / CO 42" x 84" | | | |
| PROJECT NAME: | | | |
| LOCATION: | | | |
| LE GROUPE MANUFACTURIER D'ASCENSEURS GLOBAL TARDIF ELEVATOR MANUFACTURING GROUP | | | |
| DRAWN BY: | VERIFIED BY: | DATE: | SCALE: N.T.S. |
| REF.: | DRAWING #: | SHEET: | REV: |